


# ELWOOD ACRES


KEY MAP

CM


300'

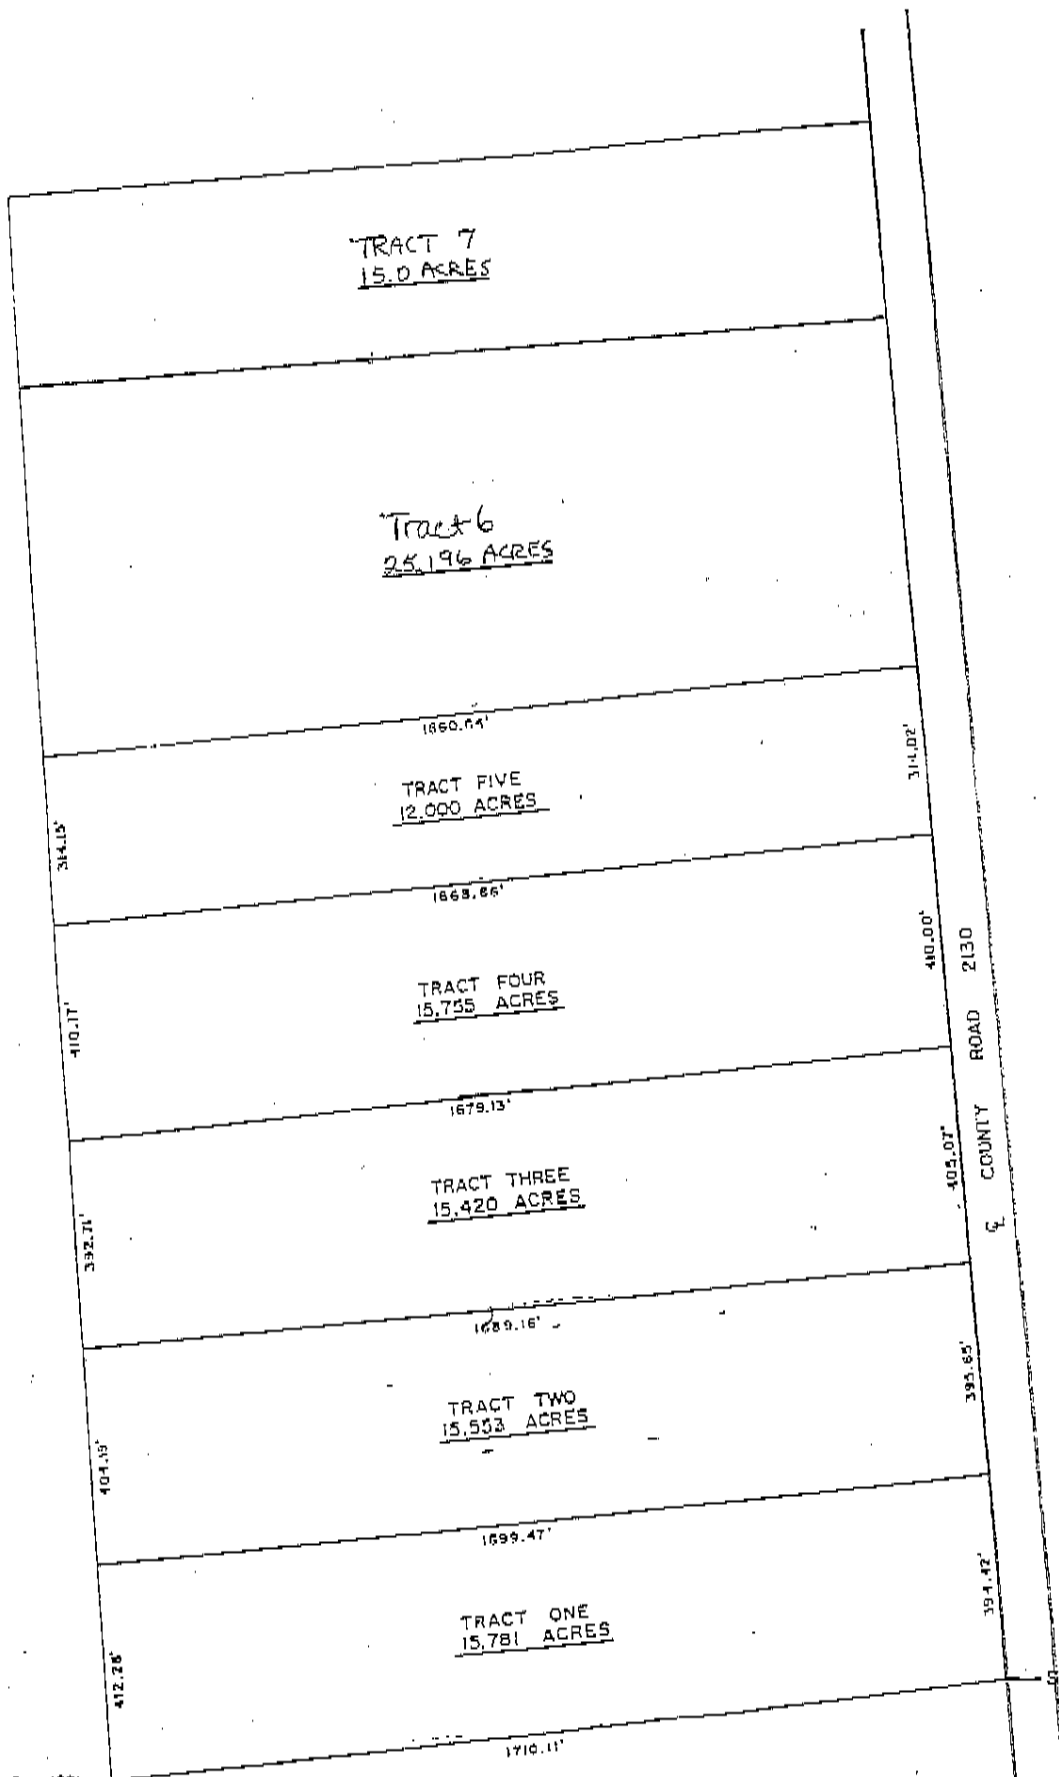



SEC Volume 991, Page 1001

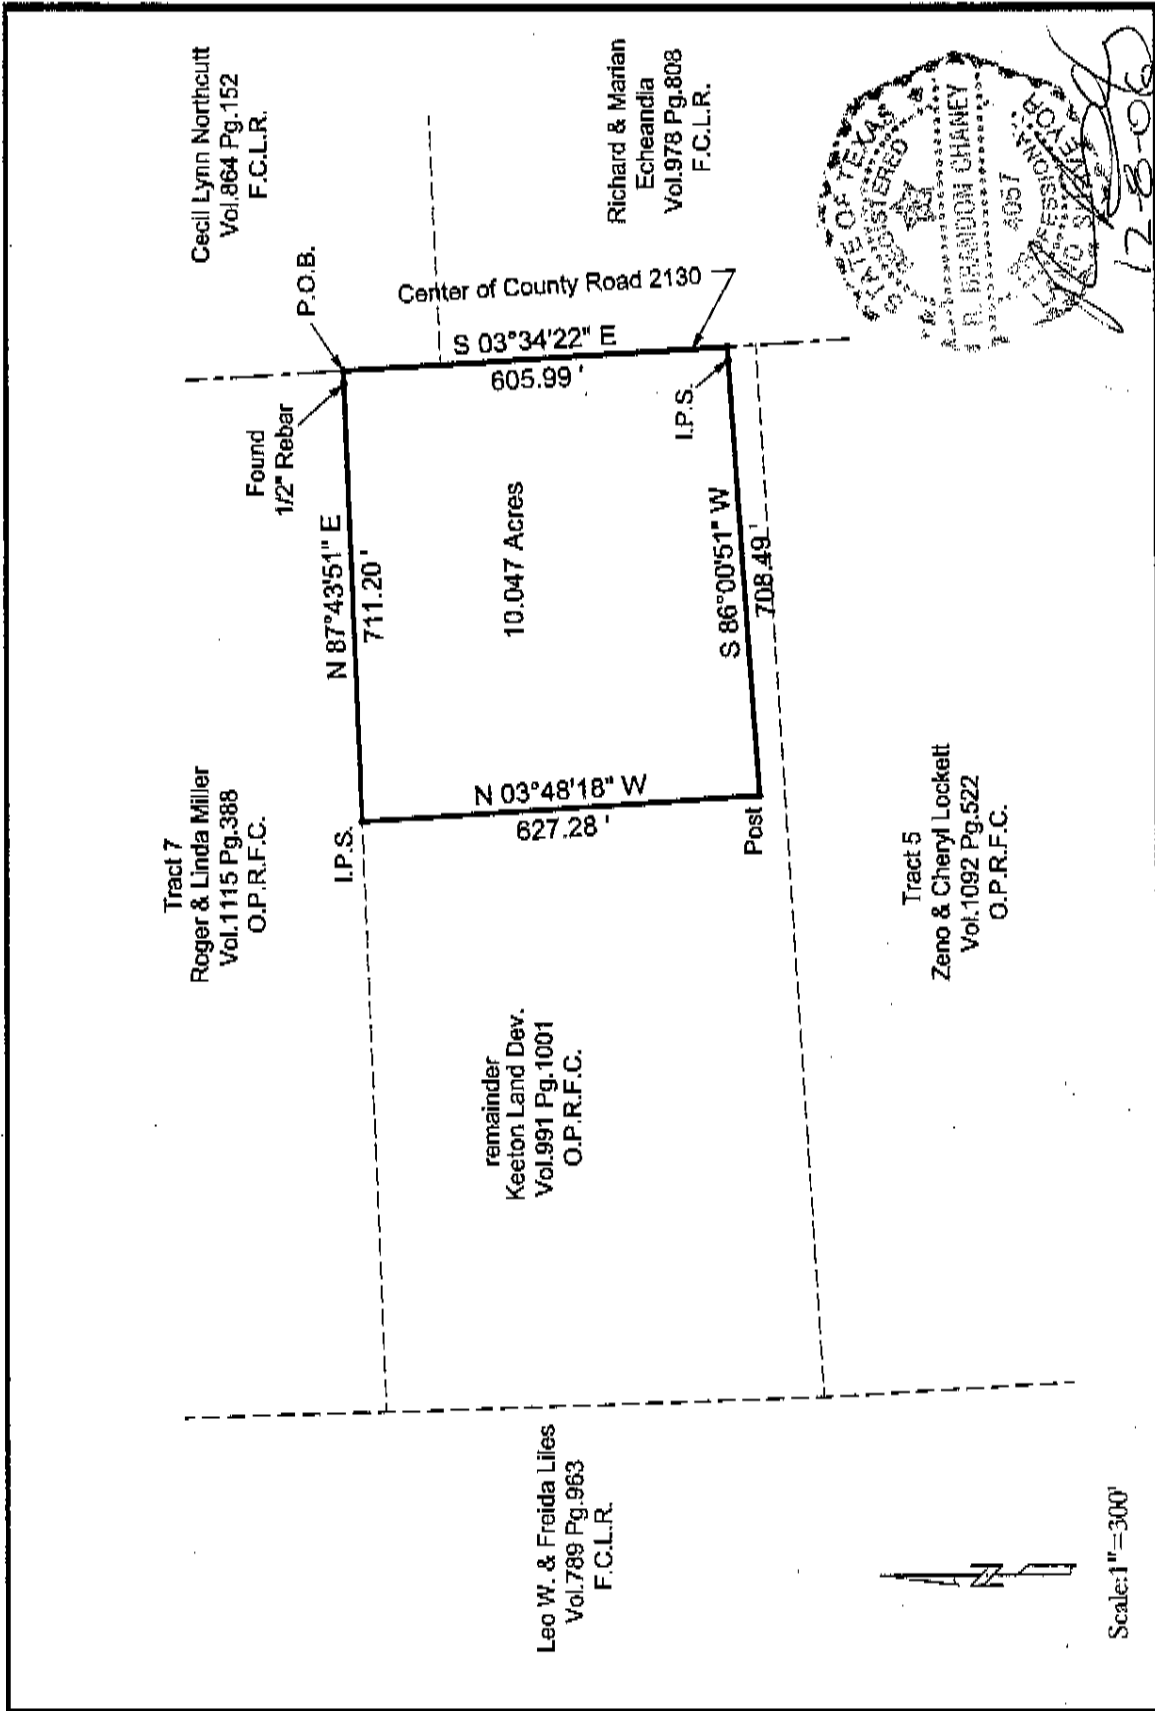

Scale: 1"=300'

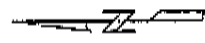

<p>Job Number: 205NOV06</p>	<p>Legend</p> <ul style="list-style-type: none"> <li>I.P.F. iron pin found</li> <li>I.P.S. iron pin set</li> <li>P.O.B. point of beginning</li> <li>• monumented corner</li> <li>o unmonumented corner</li> </ul>	<p>Prepared By:</p> <p>Chaney Engineering, Inc. 722 19th Street S.E. Paris TX 75460 Phone:(903)784-6393 Fax: (903)783-9629</p>	<p>Drawn by:</p> <p>D.S.</p>
-----------------------------	---	--	------------------------------

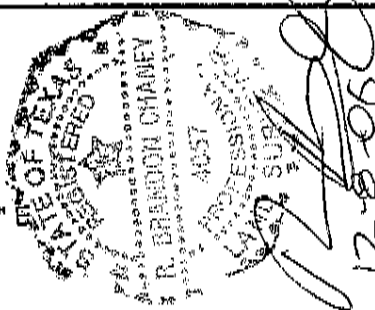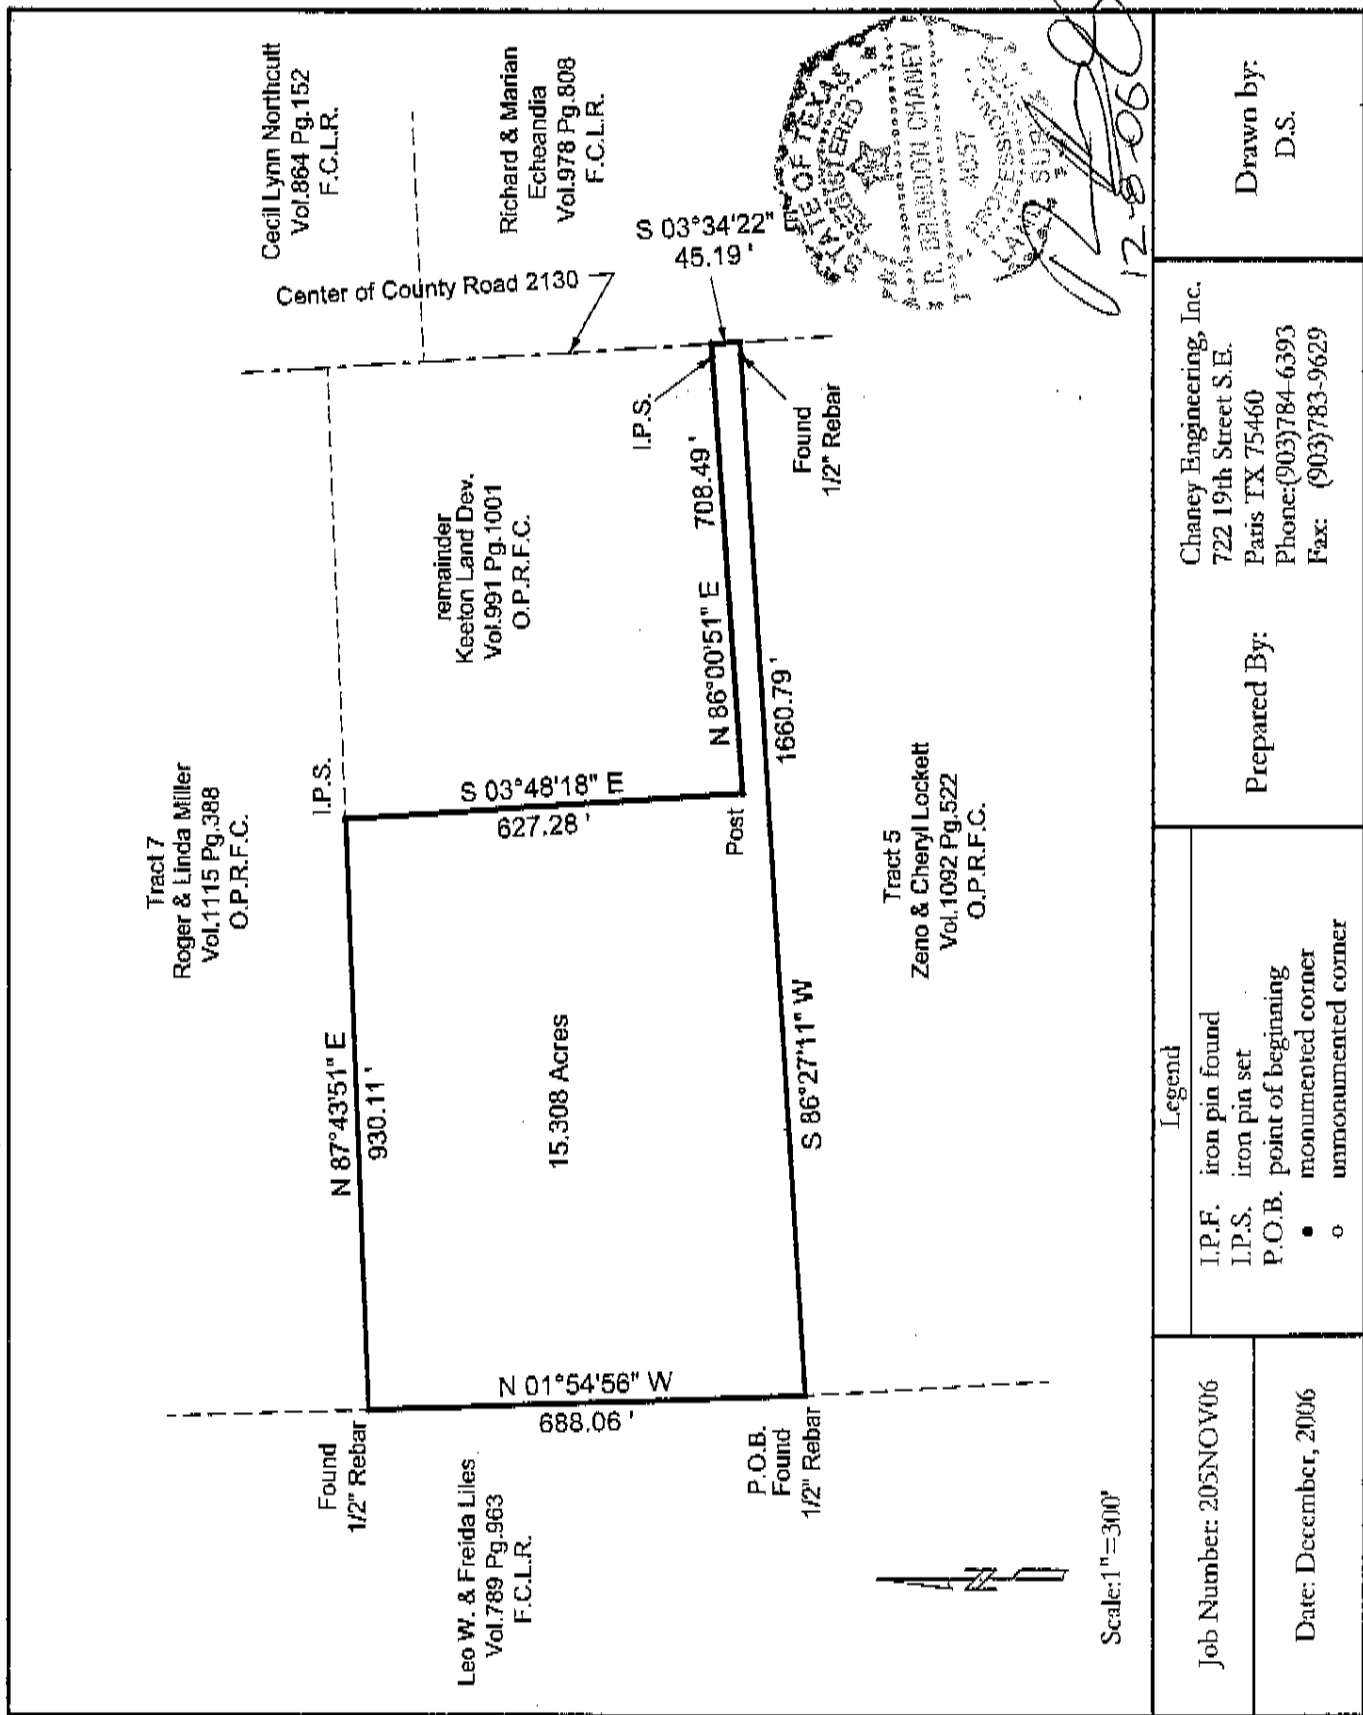

Job Number: 205NOV06  Date: December, 2006	Prepared By:  Chaney Engineering, Inc. 722 19th Street S.E. Paris TX 75460 Phone:(903)784-6393 Fax: (903)783-9629	Drawn by:  D.S.
	Legend I.P.F. iron pin found I.P.S. iron pin set P.O.B. point of beginning • monumented corner o unmonumented corner	